

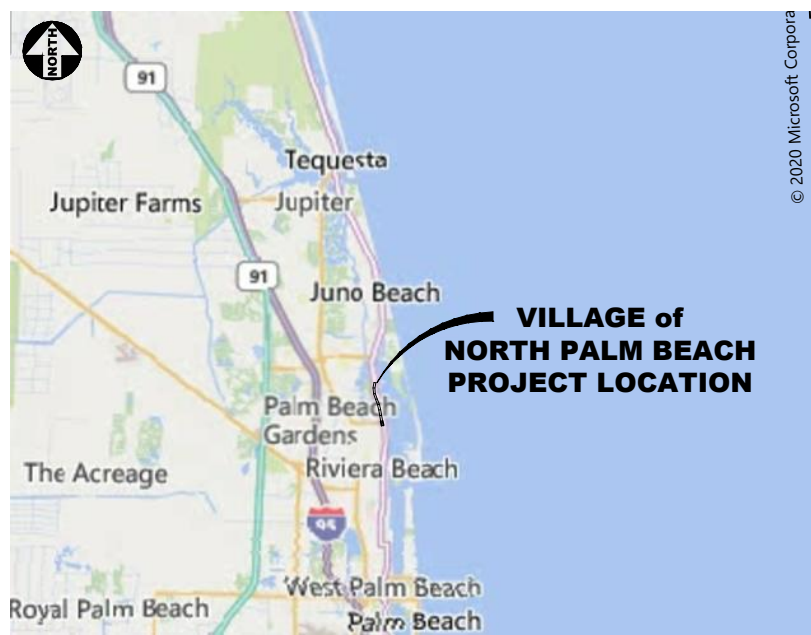


P:\19001\973 - Village of N Palm Bch US-1 Road Diet\dwg\1973 South\Map.dwg, 3/31/2021 11:48:42 AM, doberry, CAPTEC Engineering, Inc., Checked and Reviewed by

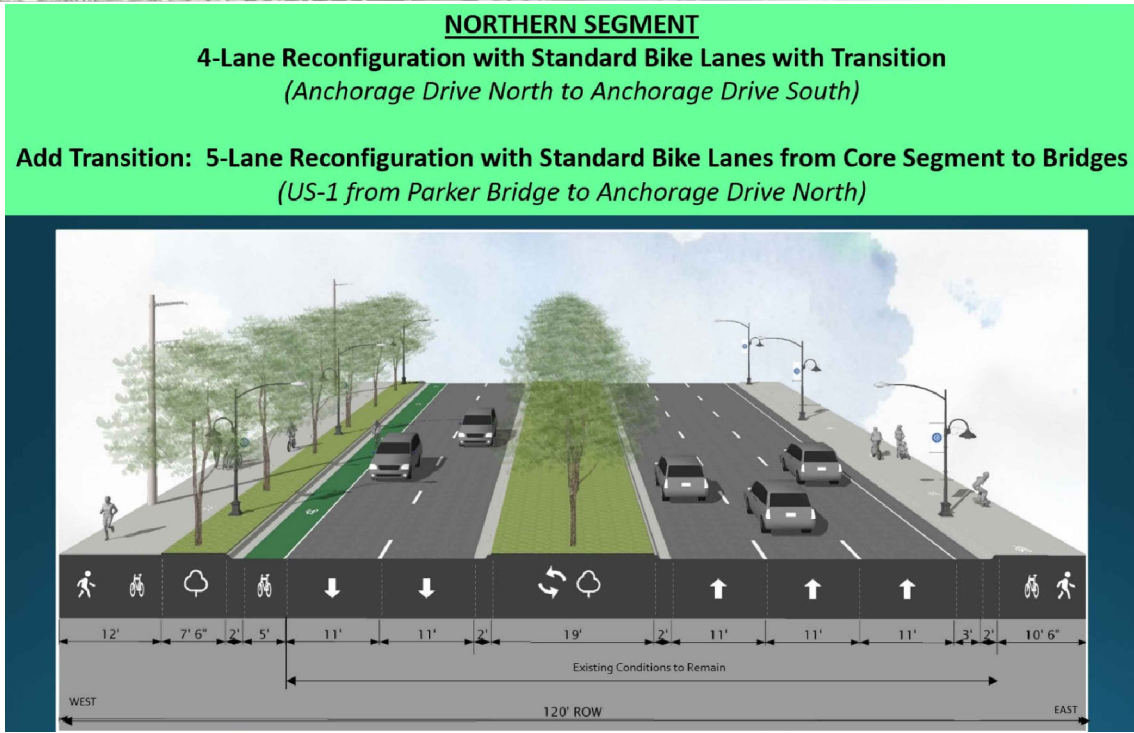

© 2020 Microsoft Corpora

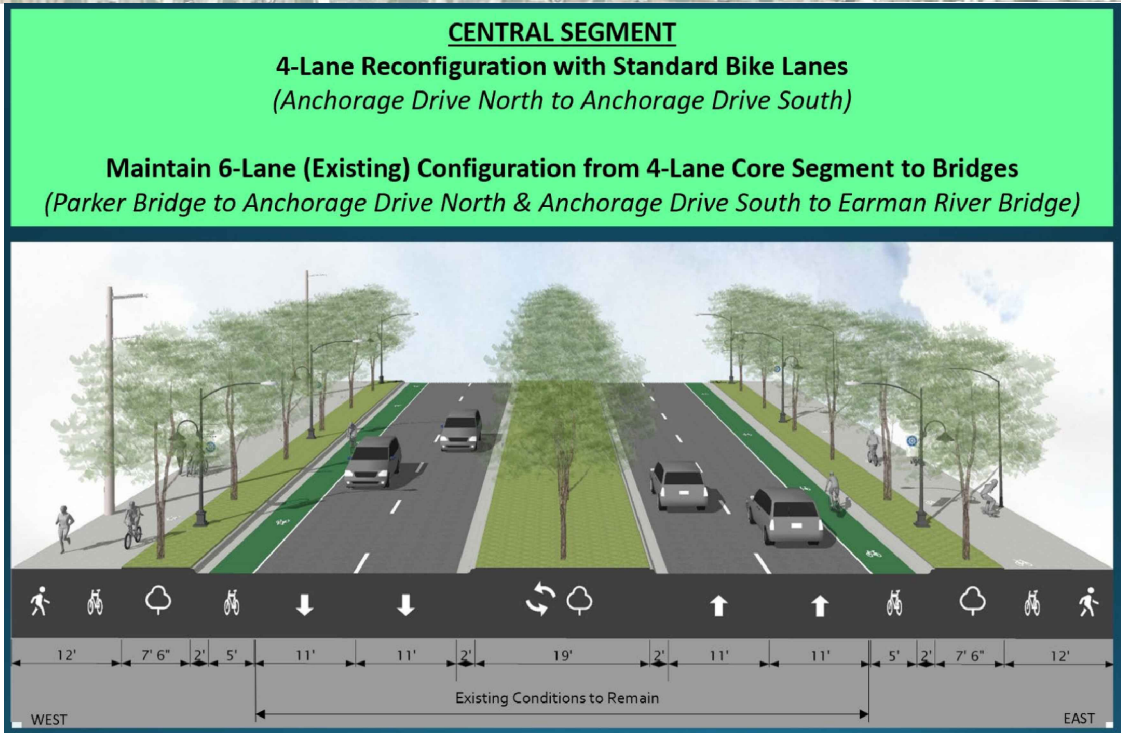

CAPTEC Engineering, Inc.
Civil Engineering Professionals

301 NW Flagler Ave., Ste. 201
Stuart, Florida 34994
Phone: (772) 682-4344
Fax: (772) 682-4341

Engineering Business
No. EB-0007657

DATE	12/7/20
DRAWN BY:	JC
DESIGNED BY:	ADO
CHECKED BY:	JWC
PROJECT NO.:	1973
HORIZ. SCALE:	1" = 500'
VERT. SCALE:	N/A
CADD FILE:	1973 South\Map

NO.	DATE	BY	REVISIONS
1	3/1/21	ADO	REVISED PER FDOT REVIEW COMMENTS

TREASURE COAST REGIONAL PLANNING COUNCIL
VILLAGE OF NORTH PALM BEACH
PALM BEACH COUNTY, FLORIDA


FDOT US HWY 1
LANE REPURPOSING
CONCEPTUAL PLAN

Joseph W. Capra
301 N.W. Flagler Ave.
Stuart, Florida 34994
P.E. No. 37638

Printed Date:


JOB No.: **1973**
SHEET
1 OF **5**

P:\19001\973 - Village of N Palm Bch US-1 Road Diet\dwg\1973 \$Base.dwg, 3/31/2021 11:48:46 AM, Joberry, CAPTEC Engineering, Inc., Checked and Reviewed by

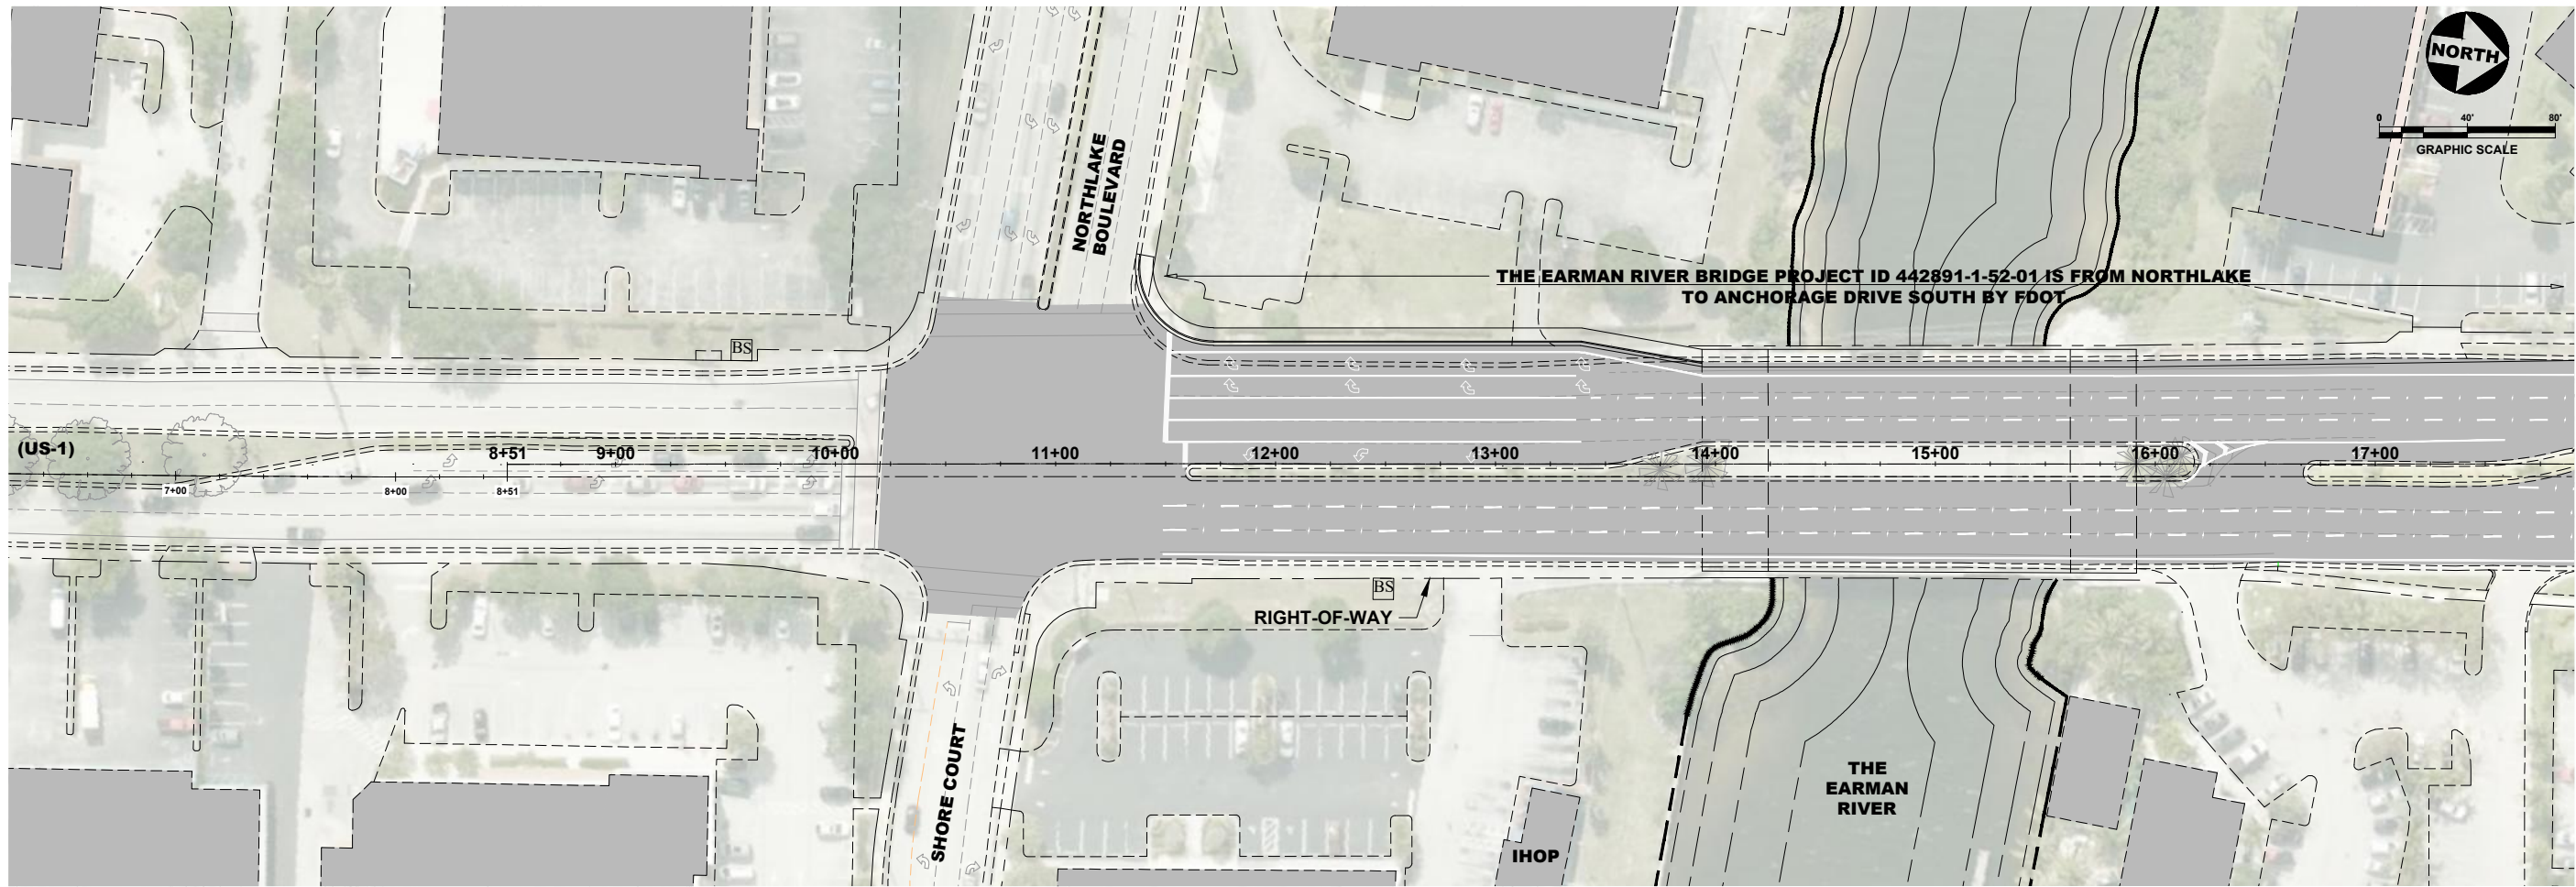

MATCH LINE STA. 17+75

- CONCRETE SHARED USE PATH
- PALM TRAN BUS STOP (TYP)
- 7.5' PLANTING STRIP (TYP)
- DRAINAGE ADJUSTMENT (TYP)
- 2' TYPE 'F' CURB (TYP)
- MILL AND OVERLAY AND STRIPING AND MARKINGS
- EXISTING EDGE OF PAVEMENT
- EXISTING MEDIAN WITH LANDSCAPE
- CONCRETE DRIVEWAY ADJUSTMENT

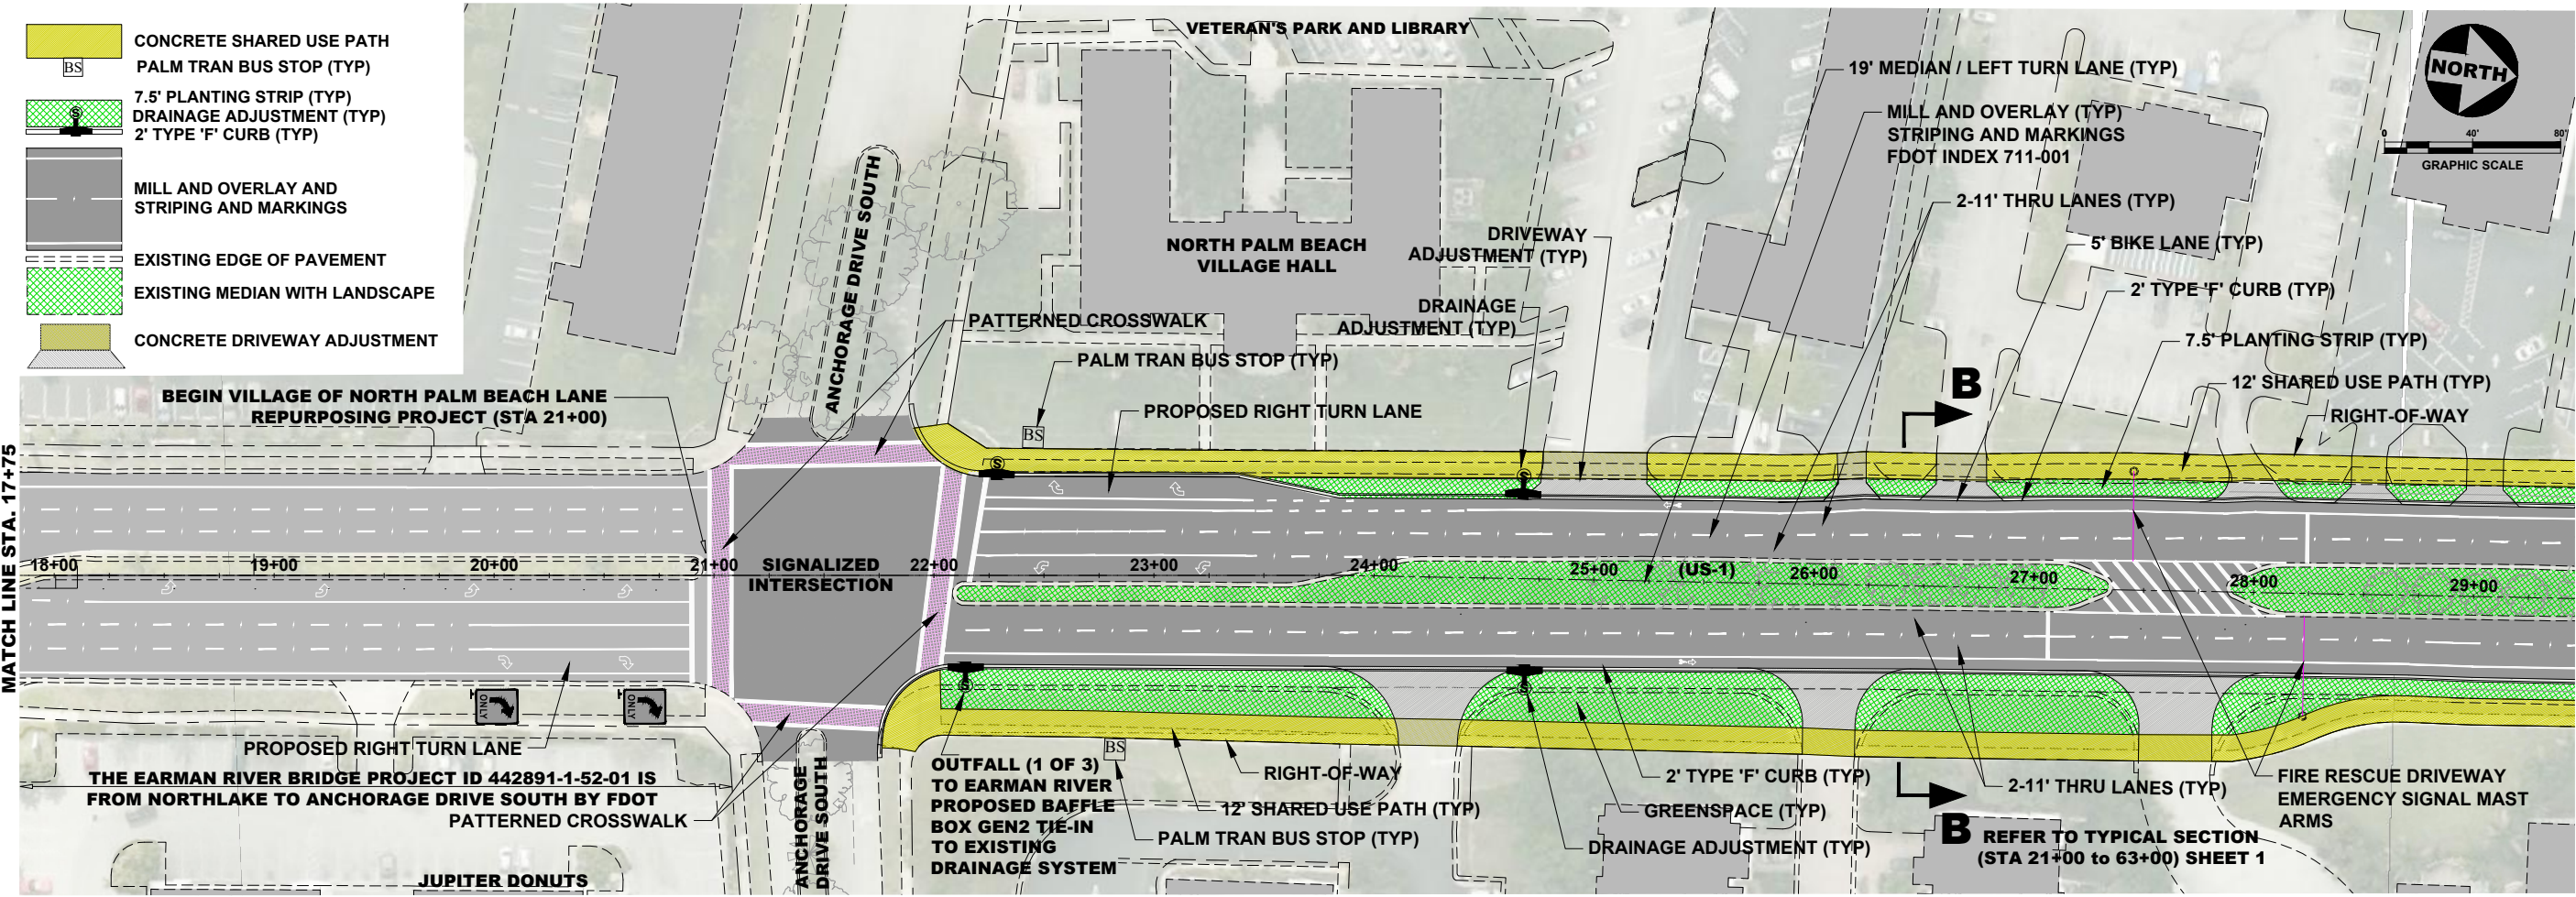

MATCH LINE STA. 17+75

MATCH LINE STA. 29+40

THE EARMAN RIVER BRIDGE PROJECT ID 442891-1-52-01 IS FROM NORTHLAKE TO ANCHORAGE DRIVE SOUTH BY FOOT

CAPTEC Engineering, Inc.
301 NW Flagler Ave., Ste. 201
Stuart, Florida 34994
Phone: (772) 682-4344
Fax: (772) 682-4341

Engineering Business
No. EB-007657

DATE:	12/7/20
DRAWN BY:	JC
DESIGNED BY:	ADO
CHECKED BY:	JWC
PROJECT NO.:	1973
HORIZ. SCALE:	1" = 80'
VERT. SCALE:	N/A
CADD FILE:	197318as

NO.	DATE	BY	REVISIONS
1	3/19/21	ADO	REVISED PER FOOT REVIEW COMMENTS

SCALE
VERIFICATION
1
0
SOLID BAR IS EQUAL TO ONE INCH ON ORIGINAL DRAWING. ADJUST ALL SCALED DIMENSIONS ACCORDINGLY

TREASURE COAST REGIONAL PLANNING COUNCIL
VILLAGE OF NORTH PALM BEACH
PALM BEACH COUNTY, FLORIDA



**FDOT US HWY 1
LANE REPURPOSING
CONCEPTUAL PLAN**

Joseph W. Capra
301 N.W. Flagler Ave.
Stuart, Florida 34994
P.E. No. 37638

Printed Date:

JOB No.: 1973
SHEET 2 OF 5

P:\19001\1973 - Village of N Palm Bch US-1 Road Diet\dwg\1973 \$Base.dwg, 3/31/2021 11:48:54 AM, Joberry, CAPTEC Engineering, Inc., Checked and Reviewed by

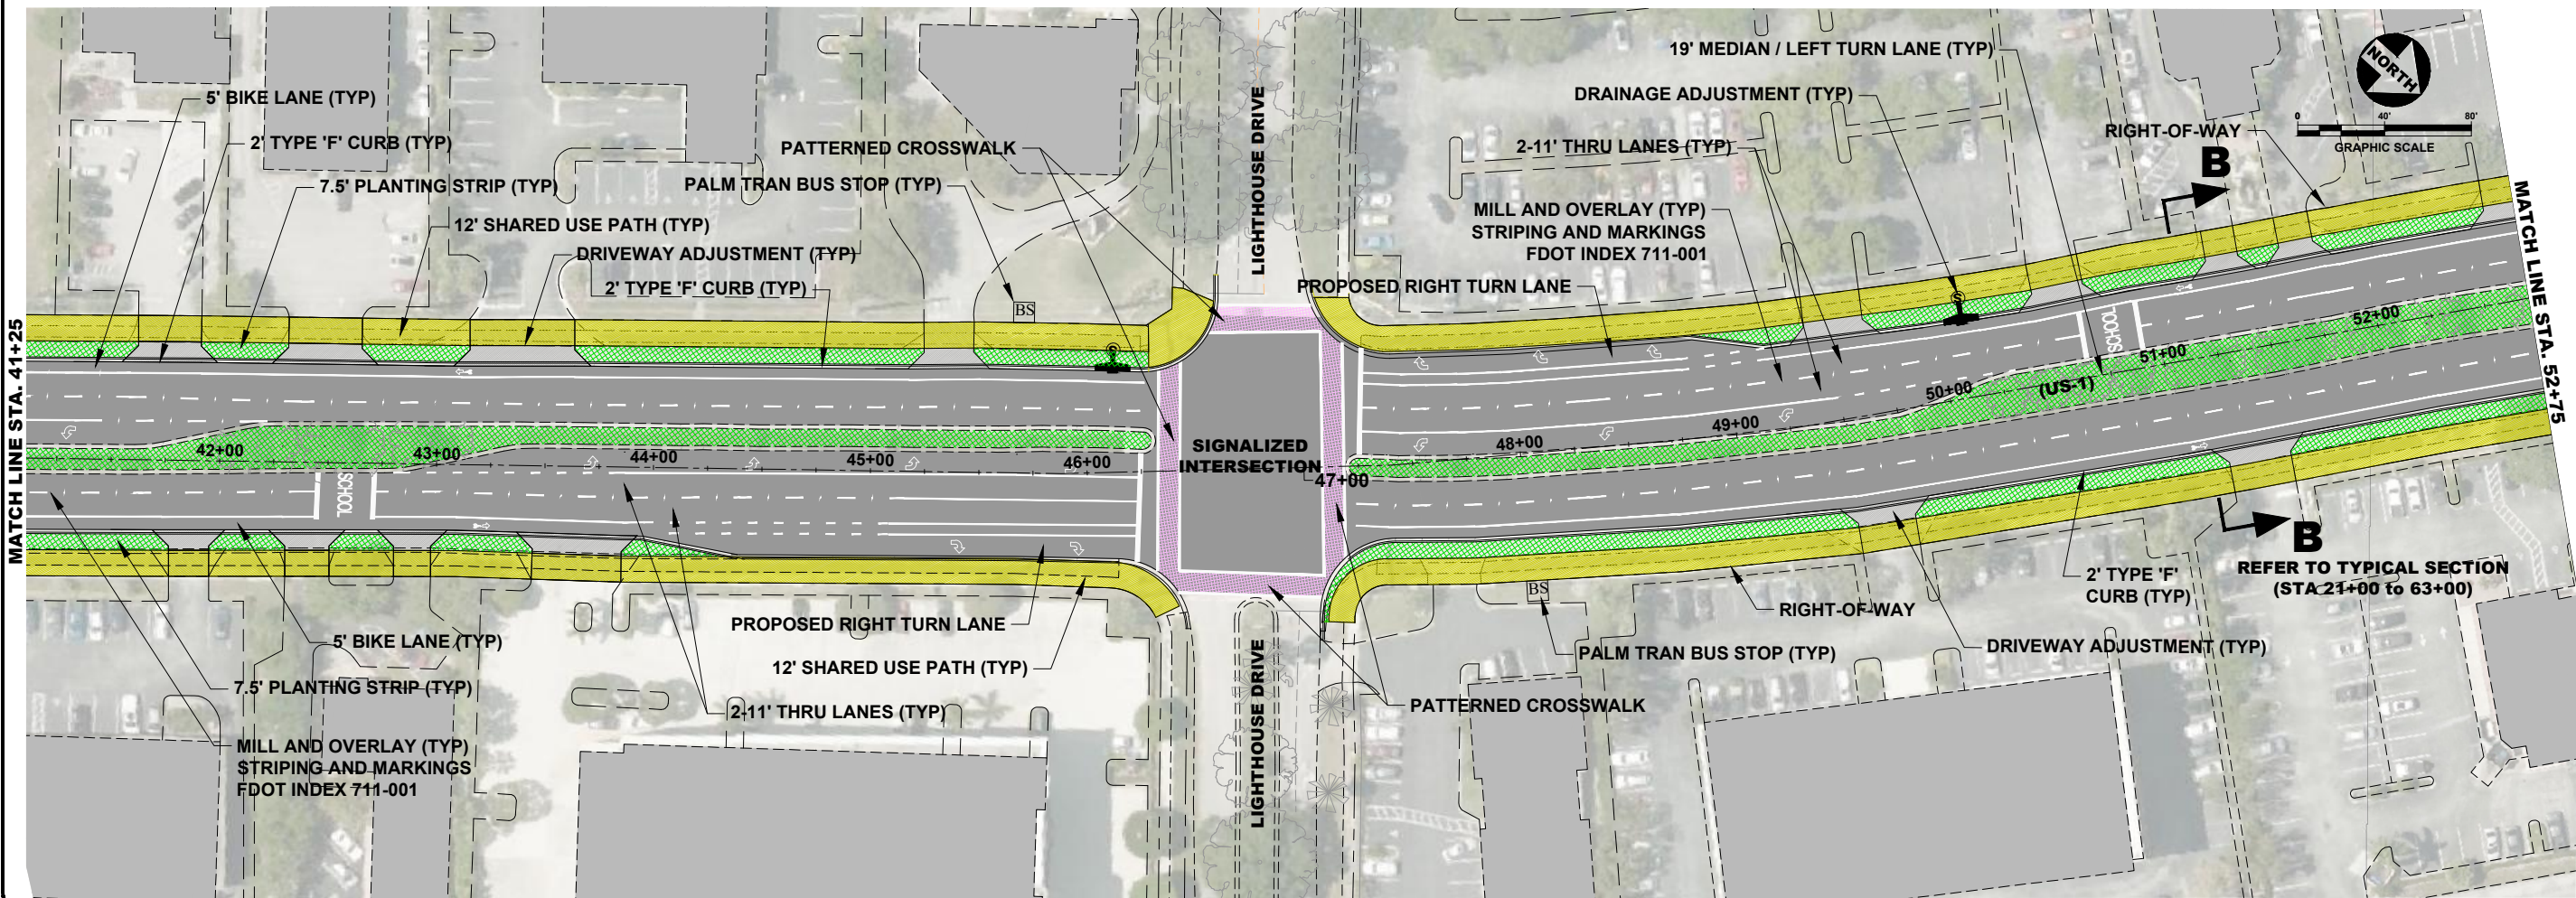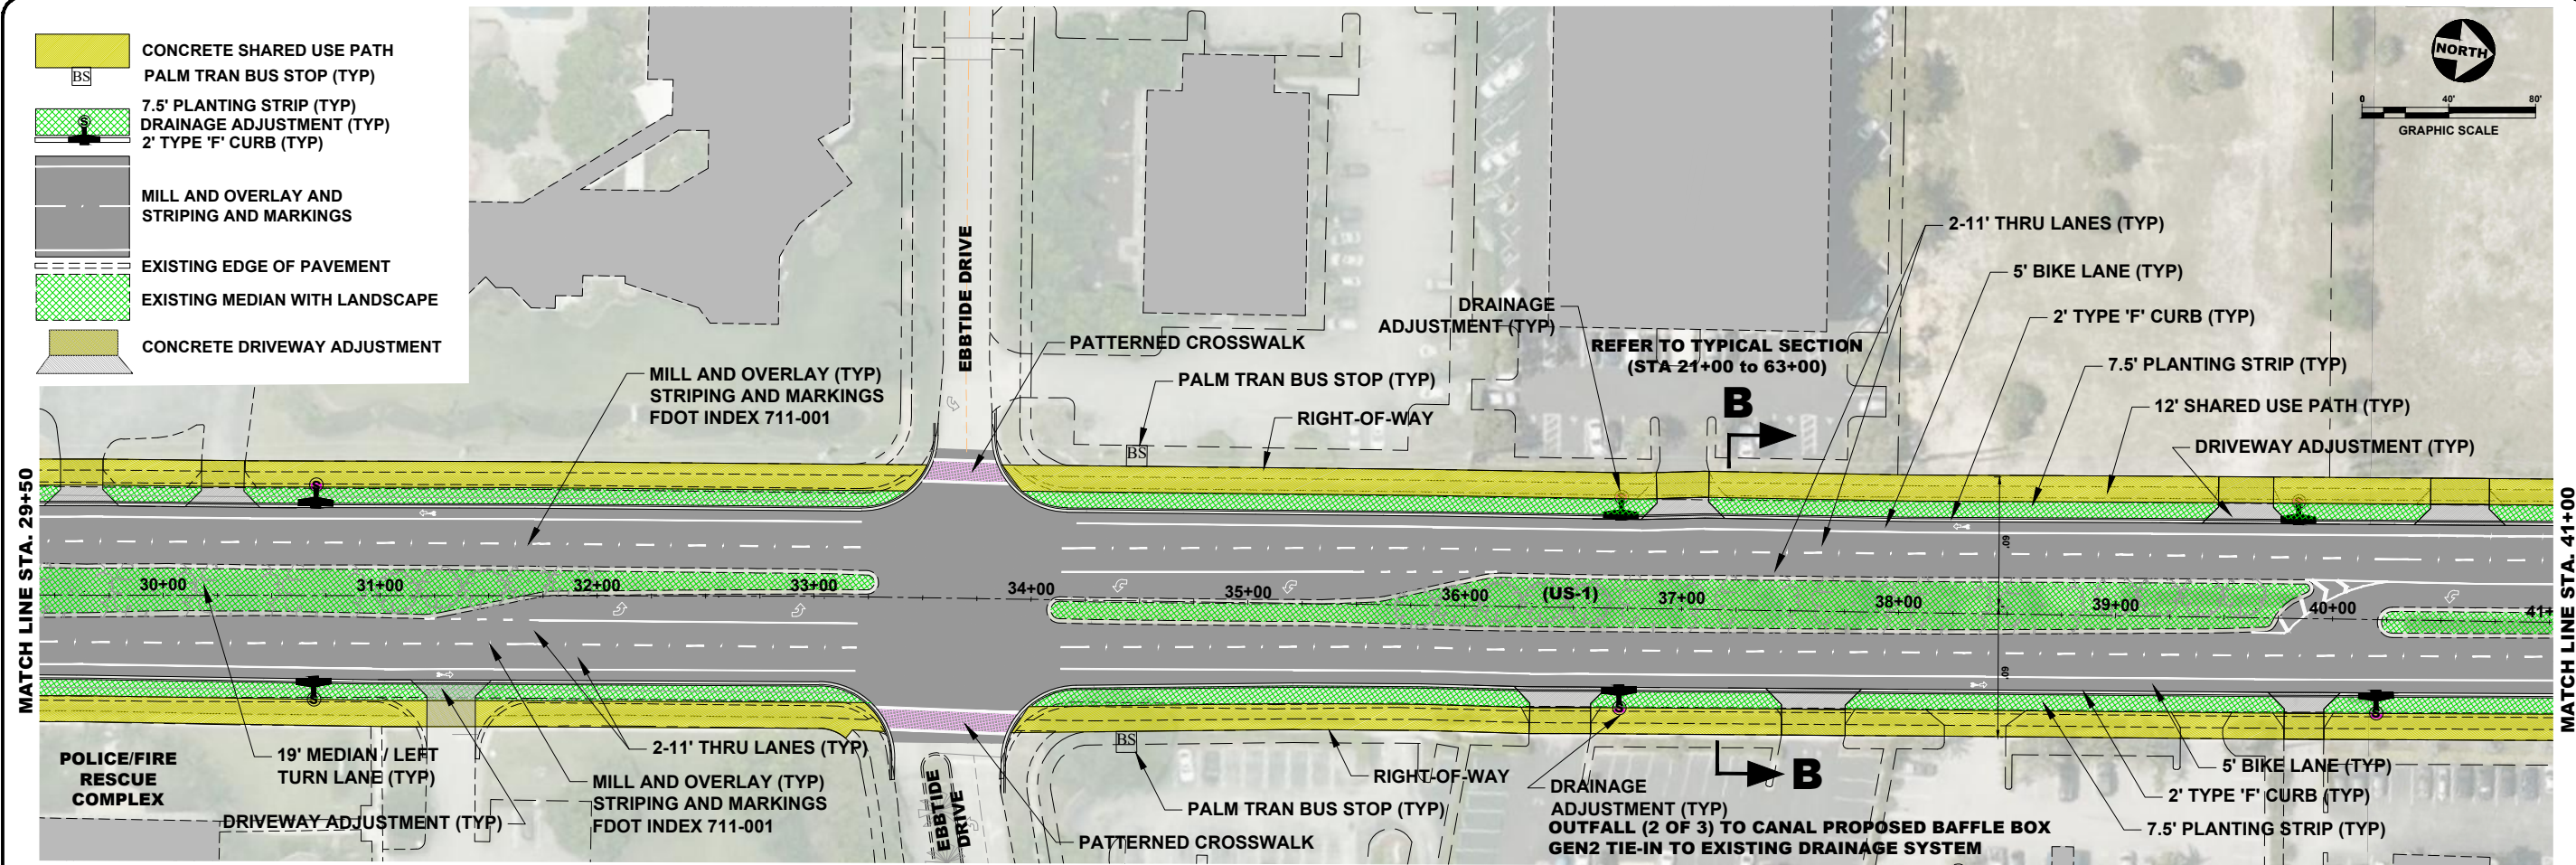

THIS DOCUMENT, TOGETHER WITH THE CONCEPTS AND DESIGNS PRESENTED HEREIN AS AN INSTRUMENT OF SERVICE, IS INTENDED ONLY FOR THE SPECIFIC PURPOSE AND CLIENT FOR WHICH IT WAS PREPARED. REUSE OF AND IMPROPER RELIANCE ON THIS DOCUMENT WITHOUT WRITTEN AUTHORIZATION AND ADOPTION BY CAPTEC ENGINEERING, INC. SHALL BE WITHOUT LIABILITY TO CAPTEC ENGINEERING, INC.

CAPTEC Engineering, Inc.
Civil Engineering Professionals
301 NW Flagler Ave., Ste. 201
Stuart, Florida 34954
Phone: (772) 882-4344
Fax: (772) 882-4341
Engineering Business
No. EB-007657

TREASURE COAST REGIONAL PLANNING COUNCIL
VILLAGE OF NORTH PALM BEACH
PALM BEACH COUNTY, FLORIDA

FDOT US HWY 1
LANE REPURPOSING
CONCEPTUAL PLAN

Joseph W. Capra
301 N.W. Flagler Ave.
Stuart, Florida 34954
P.E. No. 37638

Printed Date:



JOB No.: 1973
SHEET 3 OF 5

DATE	12/7/20	DATE	12/7/20
DRAWN BY:	JC	DESIGNED BY:	ADO
CHECKED BY:	JWC	PROJECT NO.:	1973
HORIZ. SCALE:	1" = 80'	VERT. SCALE:	N/A
CADD FILE:	197318a.dwg	NO.	1

REVISIONS

NO.	DATE	BY	REVISIONS
1	3/1/21	ADO	REVISED PER FDOT REVIEW COMMENTS

P:\19001\973 - Village of N Palm Bch US-1 Road Diet\dwg\1973 \$Base.dwg, 3/31/2021 11:48:59 AM, Jobberry, CAPTEC Engineering, Inc., Checked and Reviewed by

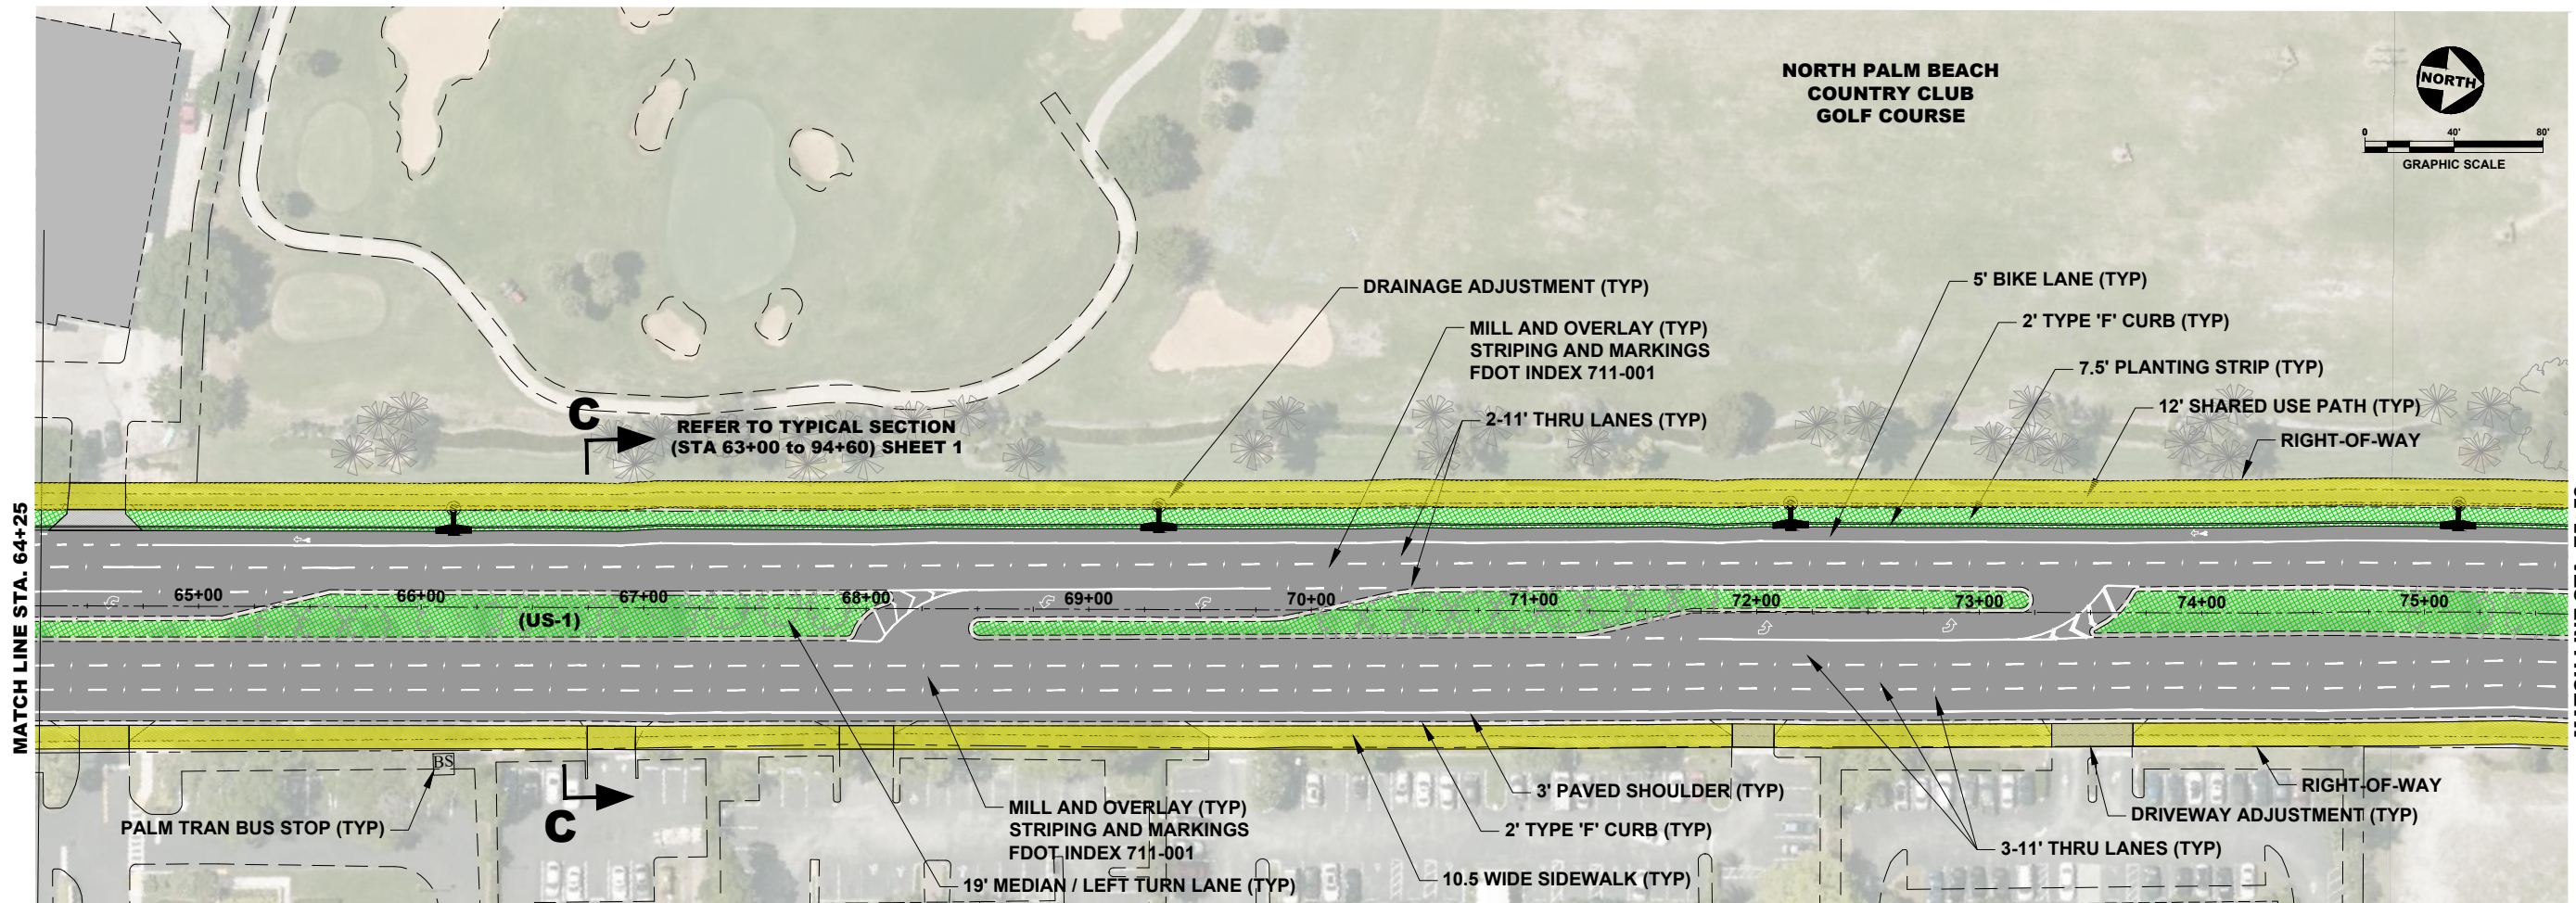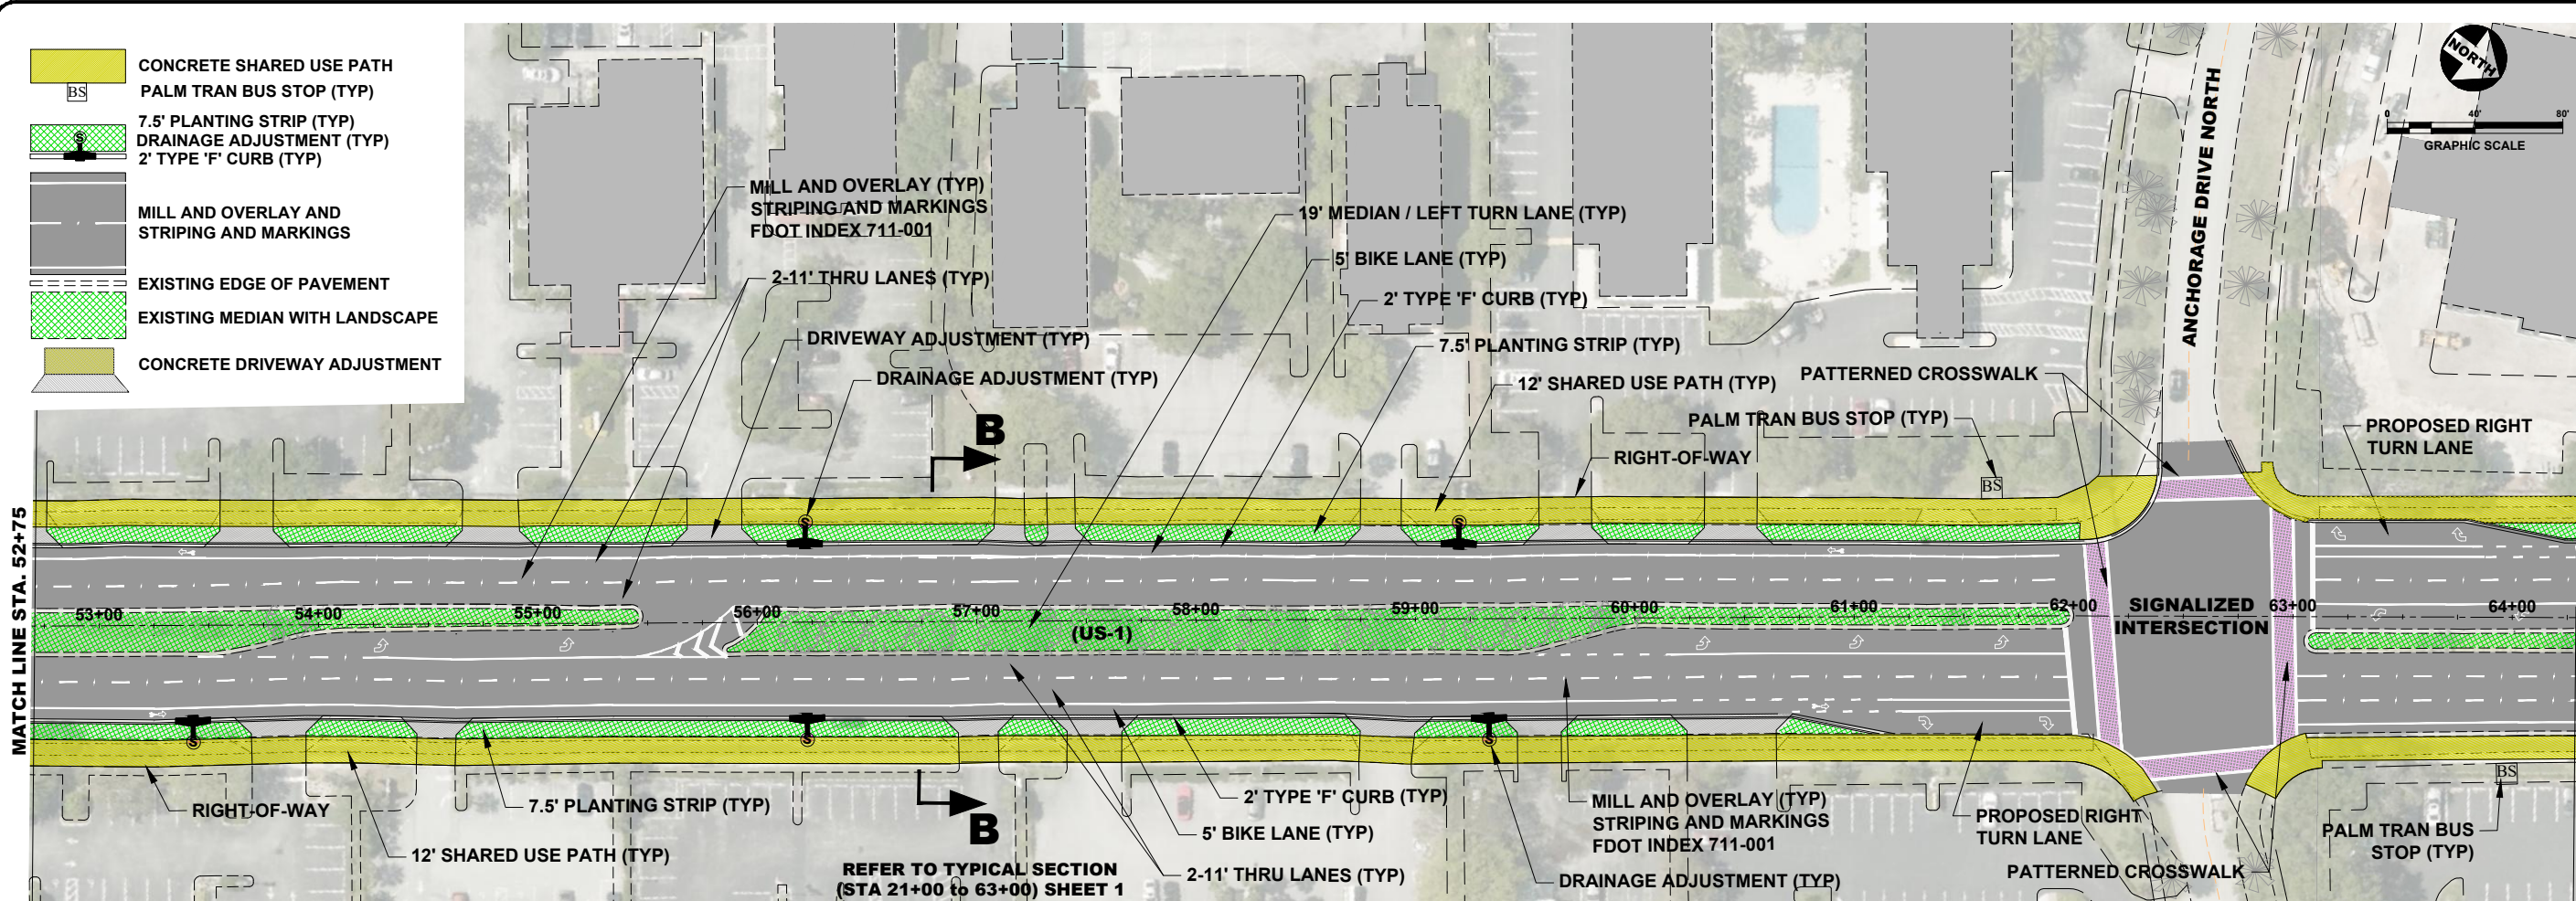

THIS DOCUMENT, TOGETHER WITH THE CONCEPTS AND DESIGNS PRESENTED HEREIN AS AN INSTRUMENT OF SERVICE, IS INTENDED ONLY FOR THE SPECIFIC PURPOSE AND CLIENT FOR WHICH IT WAS PREPARED. REUSE OF AND IMPROPER RELIANCE ON THIS DOCUMENT WITHOUT WRITTEN AUTHORIZATION AND ADOPTION BY CAPTEC ENGINEERING, INC. SHALL BE WITHOUT LIABILITY TO CAPTEC ENGINEERING, INC.

301 NW Flagler Ave., Ste. 201
Stuart, Florida 34994
Phone: (772) 682-4344
Fax: (772) 682-4341

CAPTEC
Engineering, Inc.

Civil Engineering Professionals

DATE:	12/7/20
DRAWN BY:	JC
DESIGNED BY:	ADO
CHECKED BY:	JWC
PROJECT NO.:	1973
HORIZ. SCALE:	1" = 80'
VERT. SCALE:	N/A
CADD FILE:	197318a.dwg

NO.	DATE	BY	REVISIONS
1	3/1/21	ADO	REVISED PER FDOT REVIEW COMMENTS

SCALE VERIFICATION

1
0

SOLID BAR IS EQUAL TO ONE INCH ON ORIGINAL DRAWING. ADJUST ALL SCALED DIMENSIONS ACCORDINGLY.

TREASURE COAST REGIONAL PLANNING COUNCIL
VILLAGE OF NORTH PALM BEACH
PALM BEACH COUNTY, FLORIDA



FDOT US HWY 1
LANE REPURPOSING
CONCEPTUAL PLAN

Joseph W. Capra
301 N.W. Flagler Ave.
Stuart, Florida 34994
P.E. No. 37638

Printed Date:

JOB No.: **1973**
SHEET
4 OF **5**

P:\19001\1973 - Village of N Palm Bch US-1 Road Diet\dwg\1973 \$Base.dwg, 3/31/2021 11:49:04 AM, Joberry, CAPTEC Engineering, Inc., Checked and Reviewed by

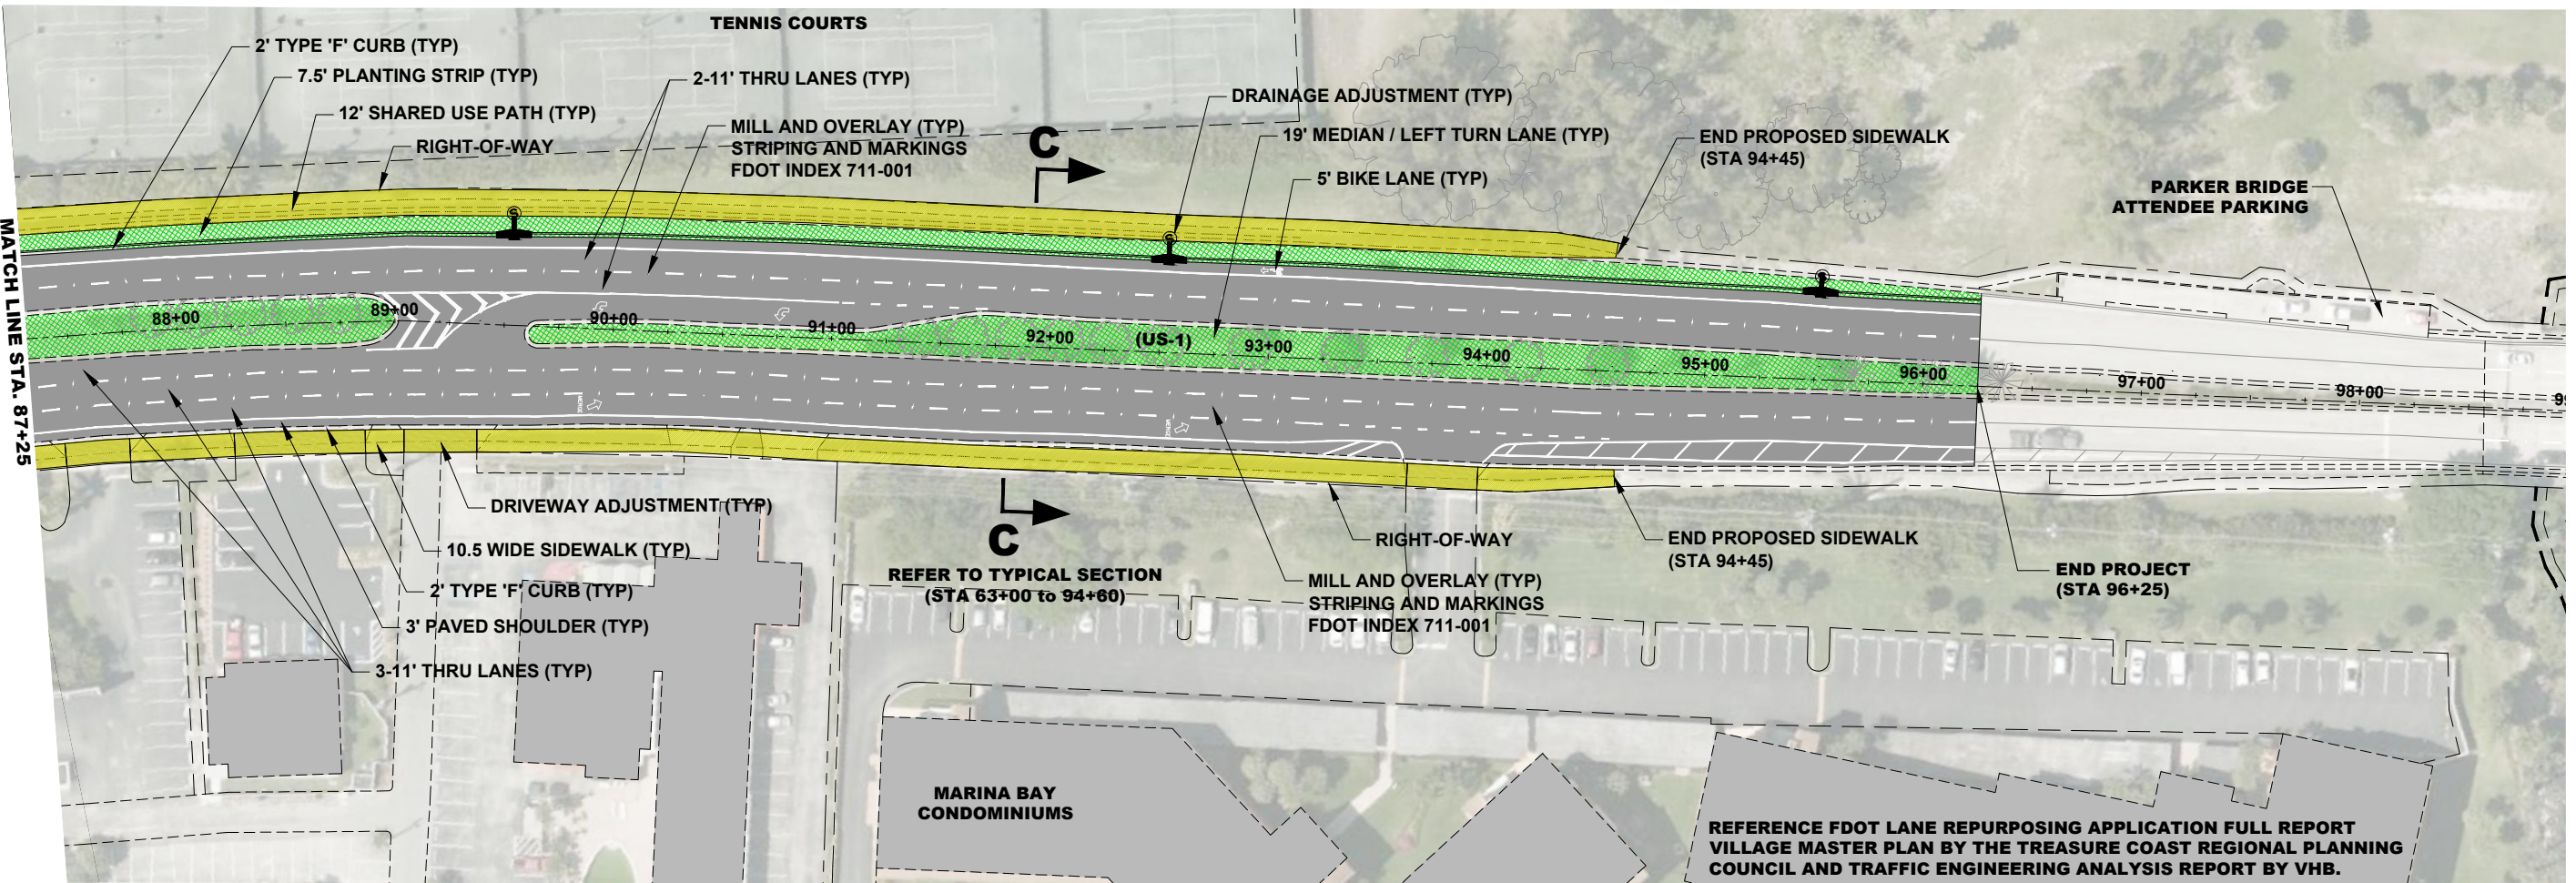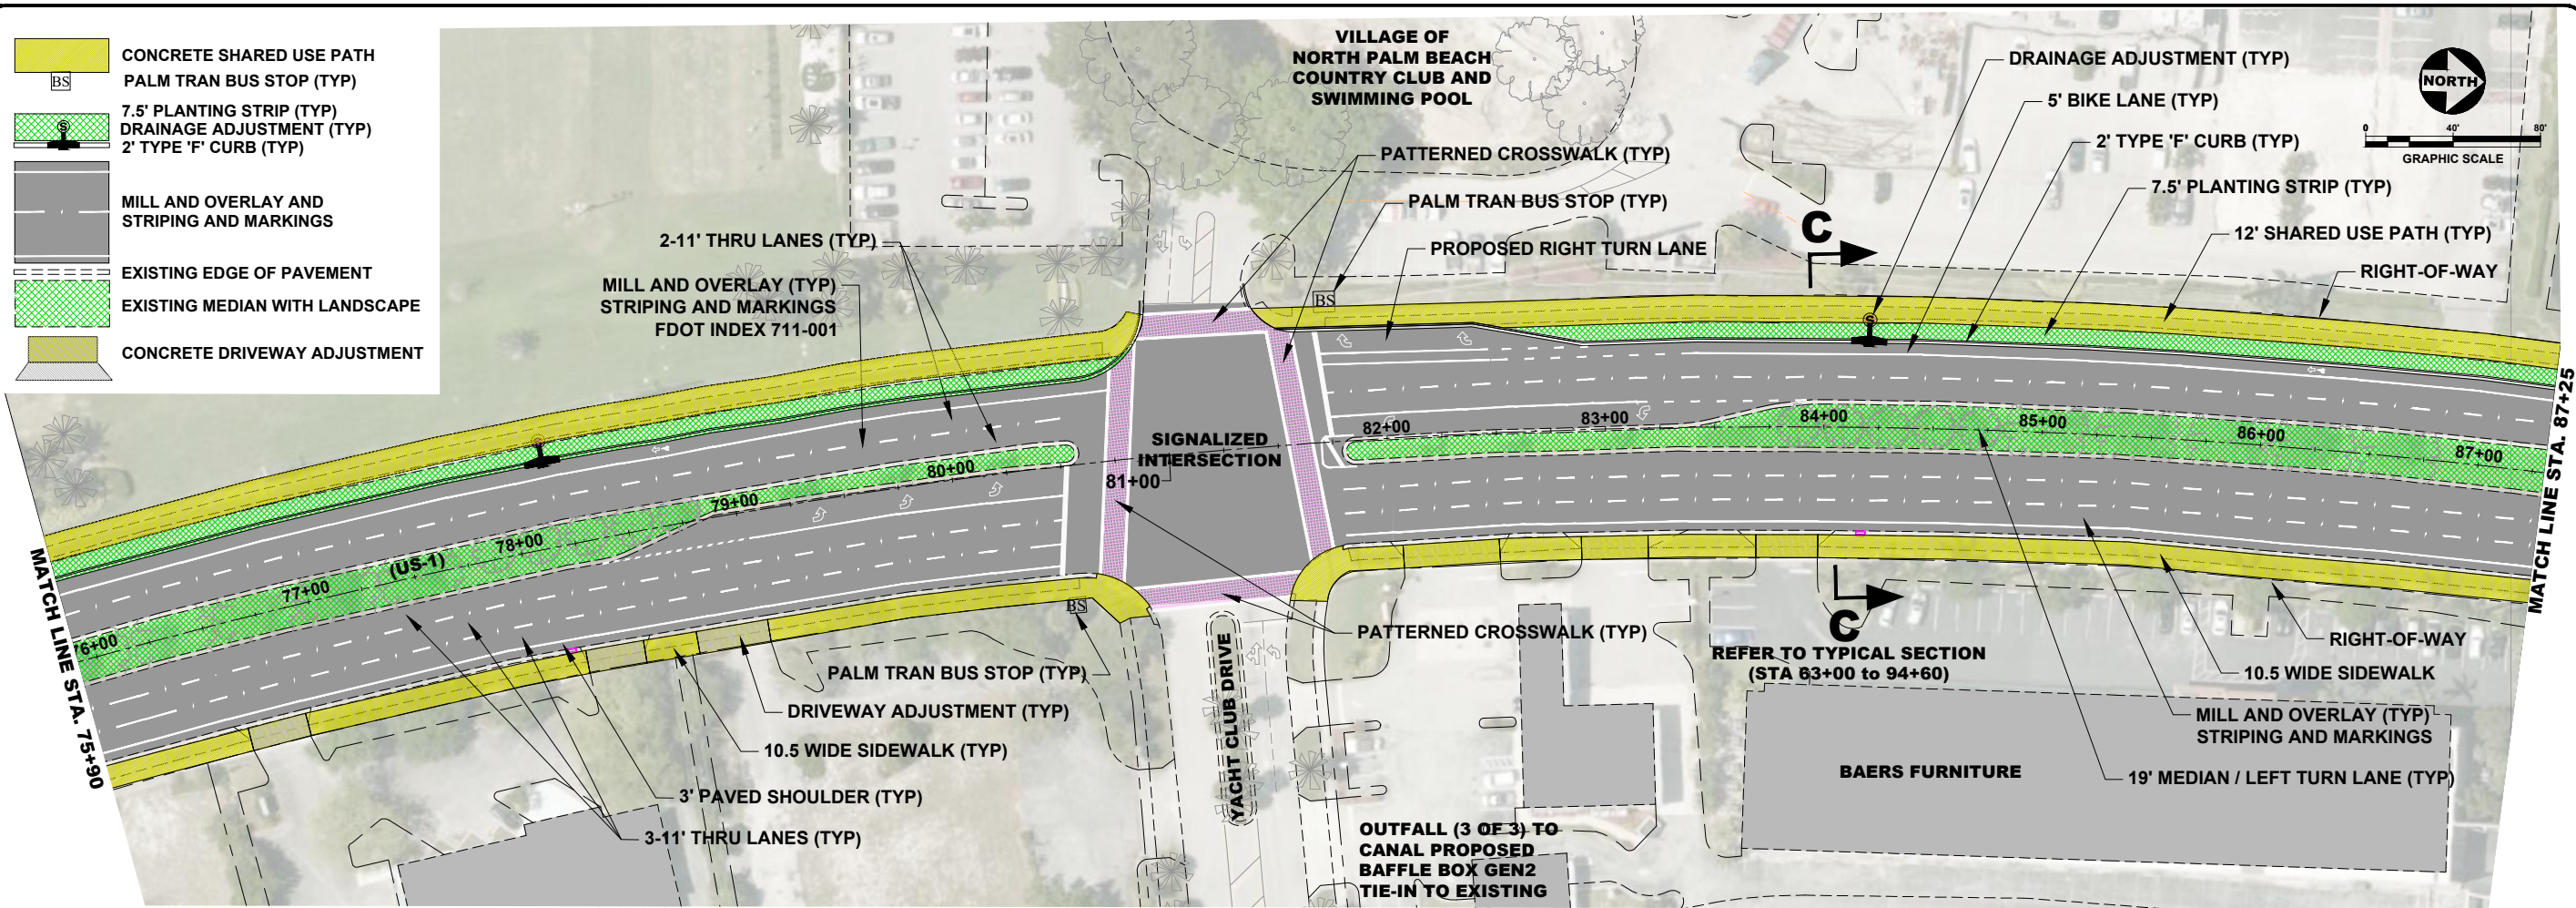

301 NW Flagler Ave. Ste. 201
Stuart, Florida 34994
Phone: (772) 682-4344
Fax: (772) 682-4341

CAPTEC
Engineering, Inc.
Civil Engineering Professionals

Engineering Business
No. EB-0007657

DATE	12/7/20
DRAWN BY:	JC
DESIGNED BY:	ADO
CHECKED BY:	JWC
PROJECT NO.:	1973
HORIZ. SCALE:	1" = 80'
VERT. SCALE:	N/A
CADD FILE:	1973B.dwg

NO.	DATE	BY	REVISIONS
1	3/1/21	ADO	REVISED PER FDOT REVIEW COMMENTS

SCALE
VERIFICATION
1
0
SOLID BAR IS EQUAL TO ONE INCH ON ORIGINAL DRAWING. ADJUST ALL SCALED DIMENSIONS ACCORDINGLY

TREASURE COAST REGIONAL PLANNING COUNCIL
VILLAGE OF NORTH PALM BEACH
PALM BEACH COUNTY, FLORIDA
FDOT US HWY 1
LANE REPURPOSING
CONCEPTUAL PLAN

Joseph W. Capra
301 N.W. Flagler Ave.
Stuart, Florida 34994
P.E. No. 37638

Printed Date:

JOB No.: 1973
SHEET 5 OF 5